



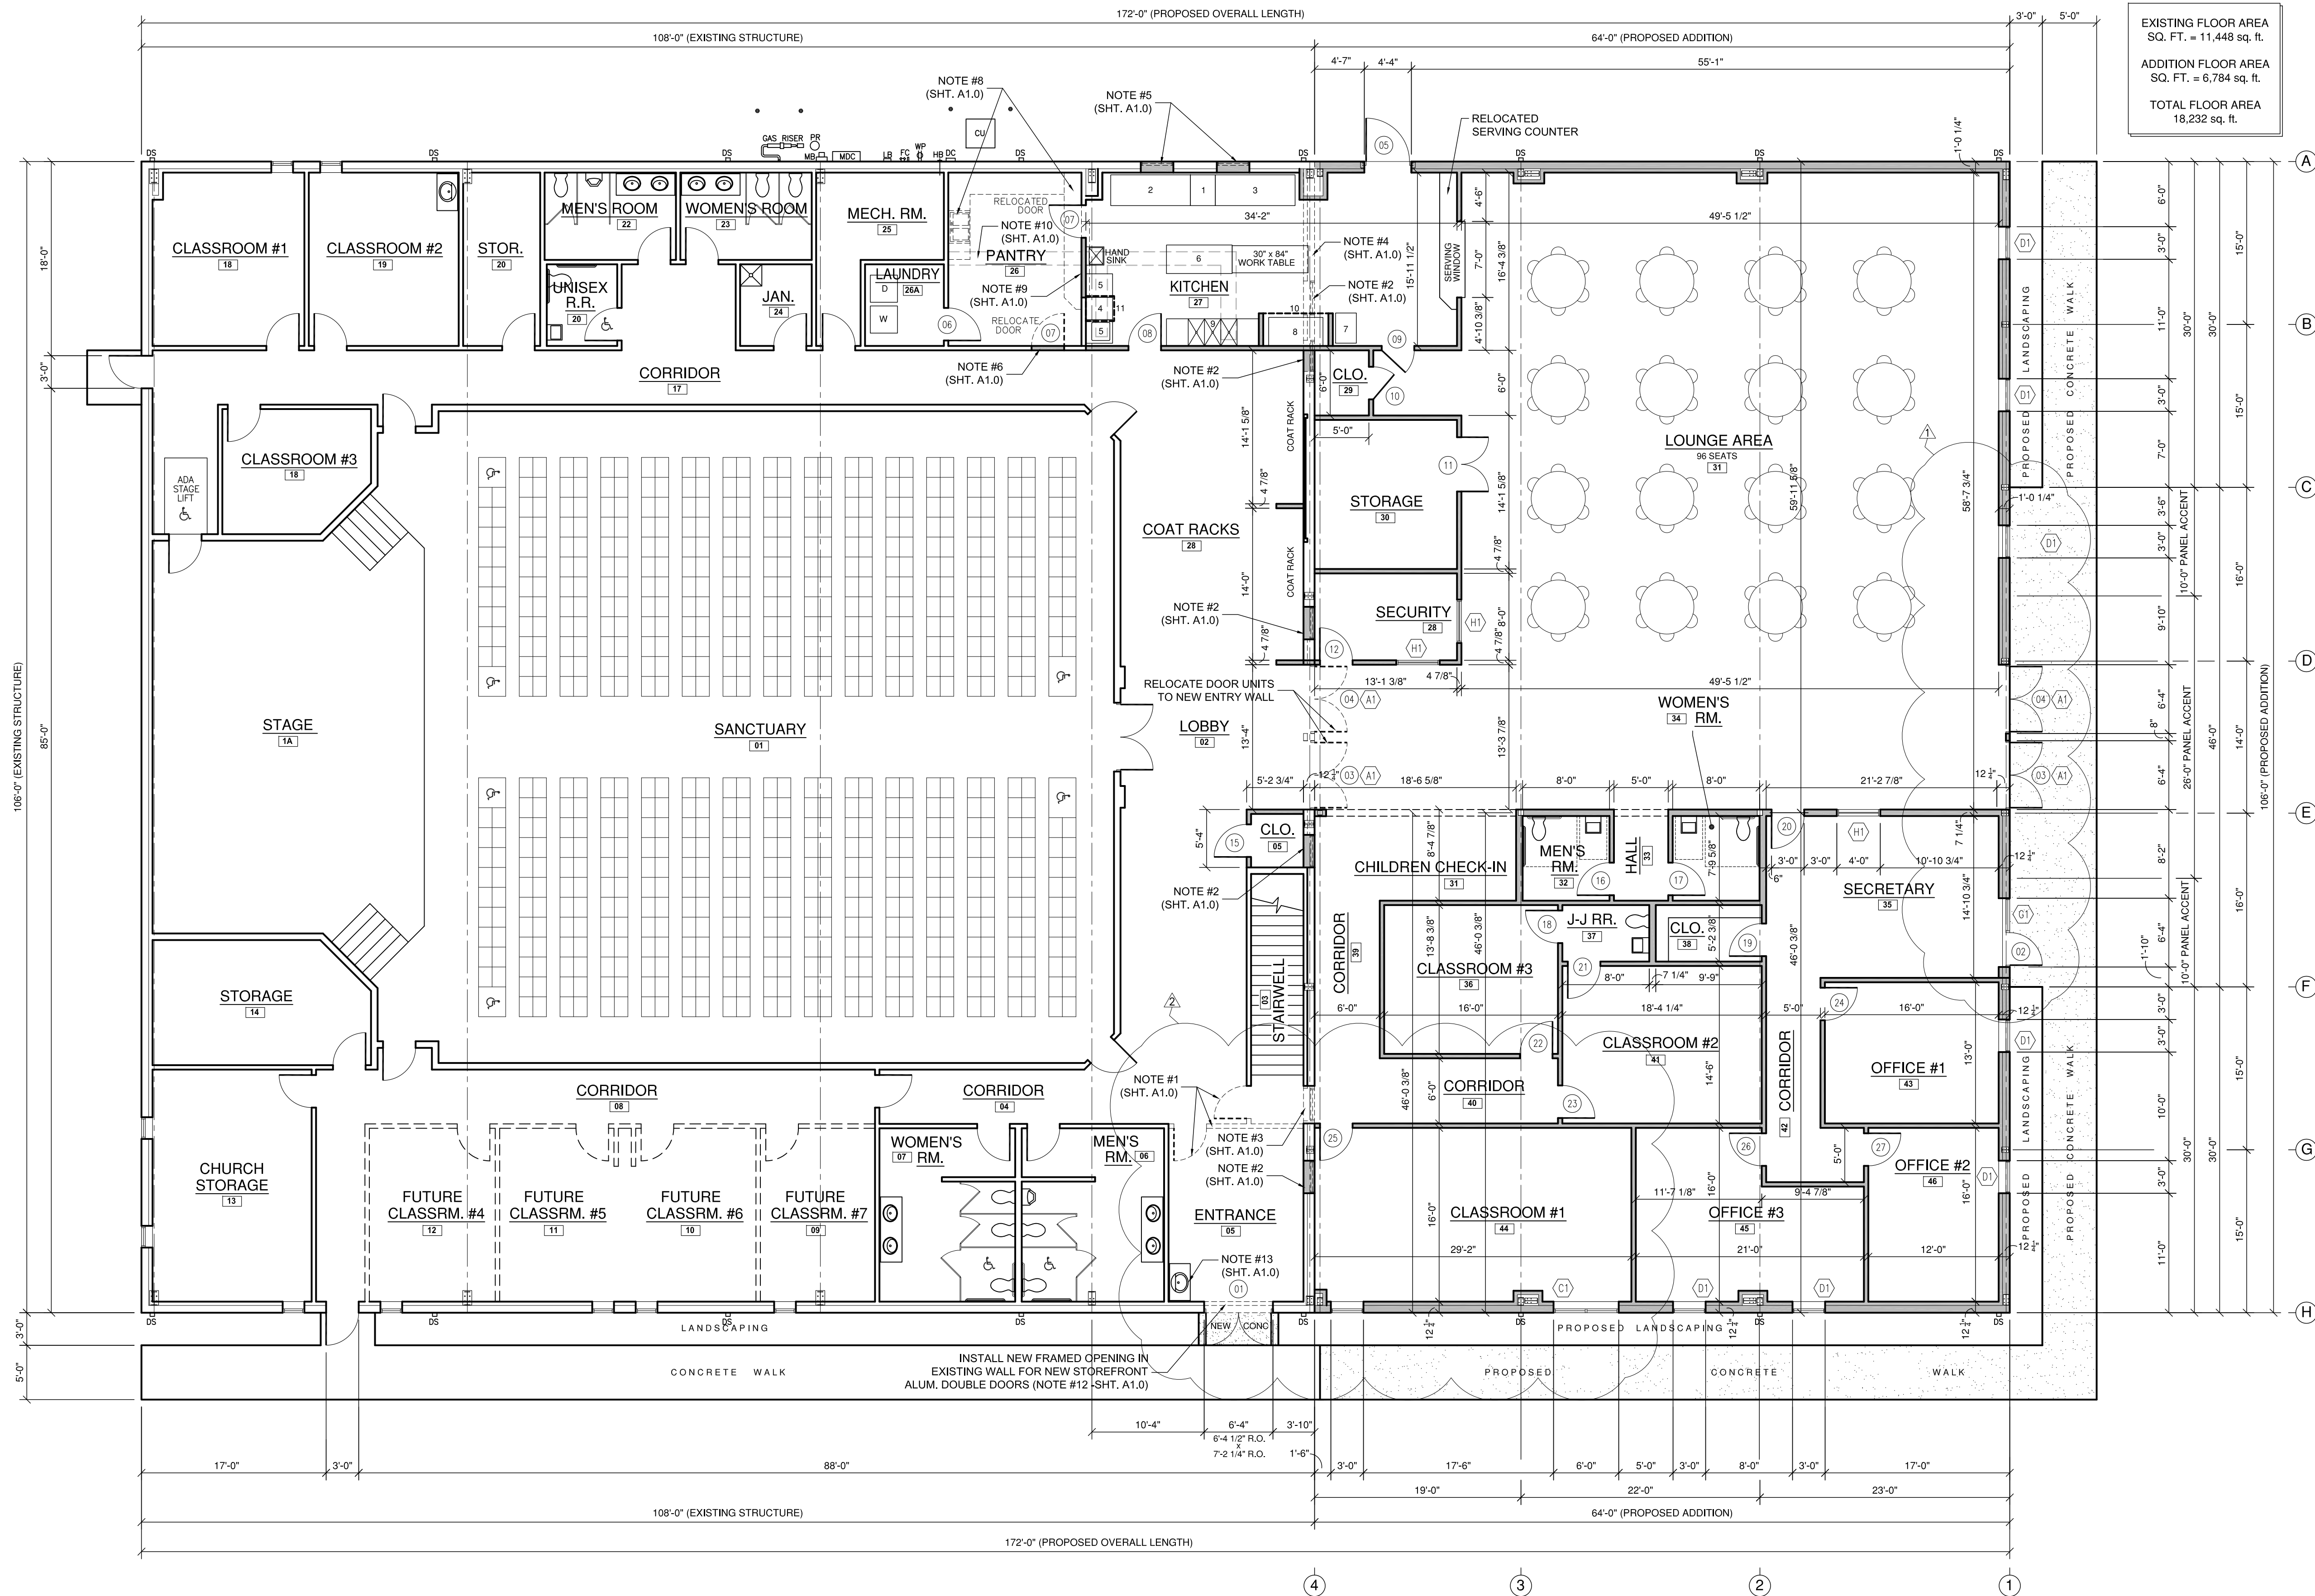

MARK	REVISION	DESCRIPTION	BY	DATE
A	1	REVISED FRONT ENTRY	ARB	6/16/2026
A	2	OMITTED WALKDOOR & HALL	ARB	7/19/2026
3	3	UPDATED DOOR & WINDOW #	ARB	7/16/2026

CAD SERVICE, INC.
Project Management
Construction Consulting
Design Build
1069 STATE HWY. A-A
POTOSI, MISSOURI 63664
TEL: 573-428-7183 FAX: 573-428-7183

Copyright © 2022, McCaull & Associates.
Drawings and specifications, as instruments of service, are prepared by McCaull & Associates, Inc. and are the property of McCaull & Associates, Inc. They are not to be used on any other project or extension of this project except by agreement in writing and with the understanding that the Architect/Engineer will be responsible for the project. The Architect/Engineer will not be responsible for the project.

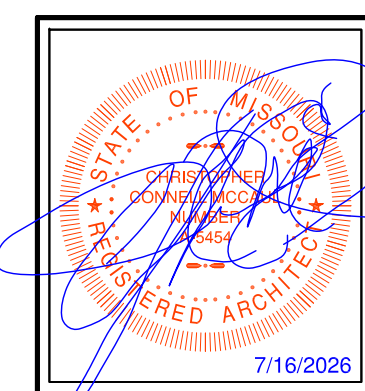

McCaull & Associates
Architecture / Project Management / Interior Design
Urban Design & Planning
104 North Water Street, Potosi, Missouri 63664
tel. 573-428-5465 fax 573-428-7183

PROPOSED BUILDING ADDITION & REMODEL FOR NEW HEIGHTS CHURCH
LOCATED AT
4982 FLAT RIVER RD,
PARK HILLS, MO. 63001
PROJECT NO. 26-197

DRAWN BY:	A.R.B.
CHECKED BY:	A.R.B.
APPROVED BY:	A.R.B.
APPROVAL DATE:	5/19/2026

A1.1
ARCHITECTURAL DRAWING
PROPOSED FLOOR PLAN